


OPTIONS SHOWN
 RIGHT BALCONY
 DORMERS
OPTIONS AVAILABLE
 DORMER OPTIONS SHOWN
 WINDOW FEATURE WALL
 TOP BALCONY
 BOTTOM BALCONY


WHISPER CREEK LOG HOMES
CARIBOU LOFTED 2
 1430 SQ FT (> 5 FT)
 1842 SQ FT TOTAL
 SCALE: 1" = 10'-0"
 V. 5.0

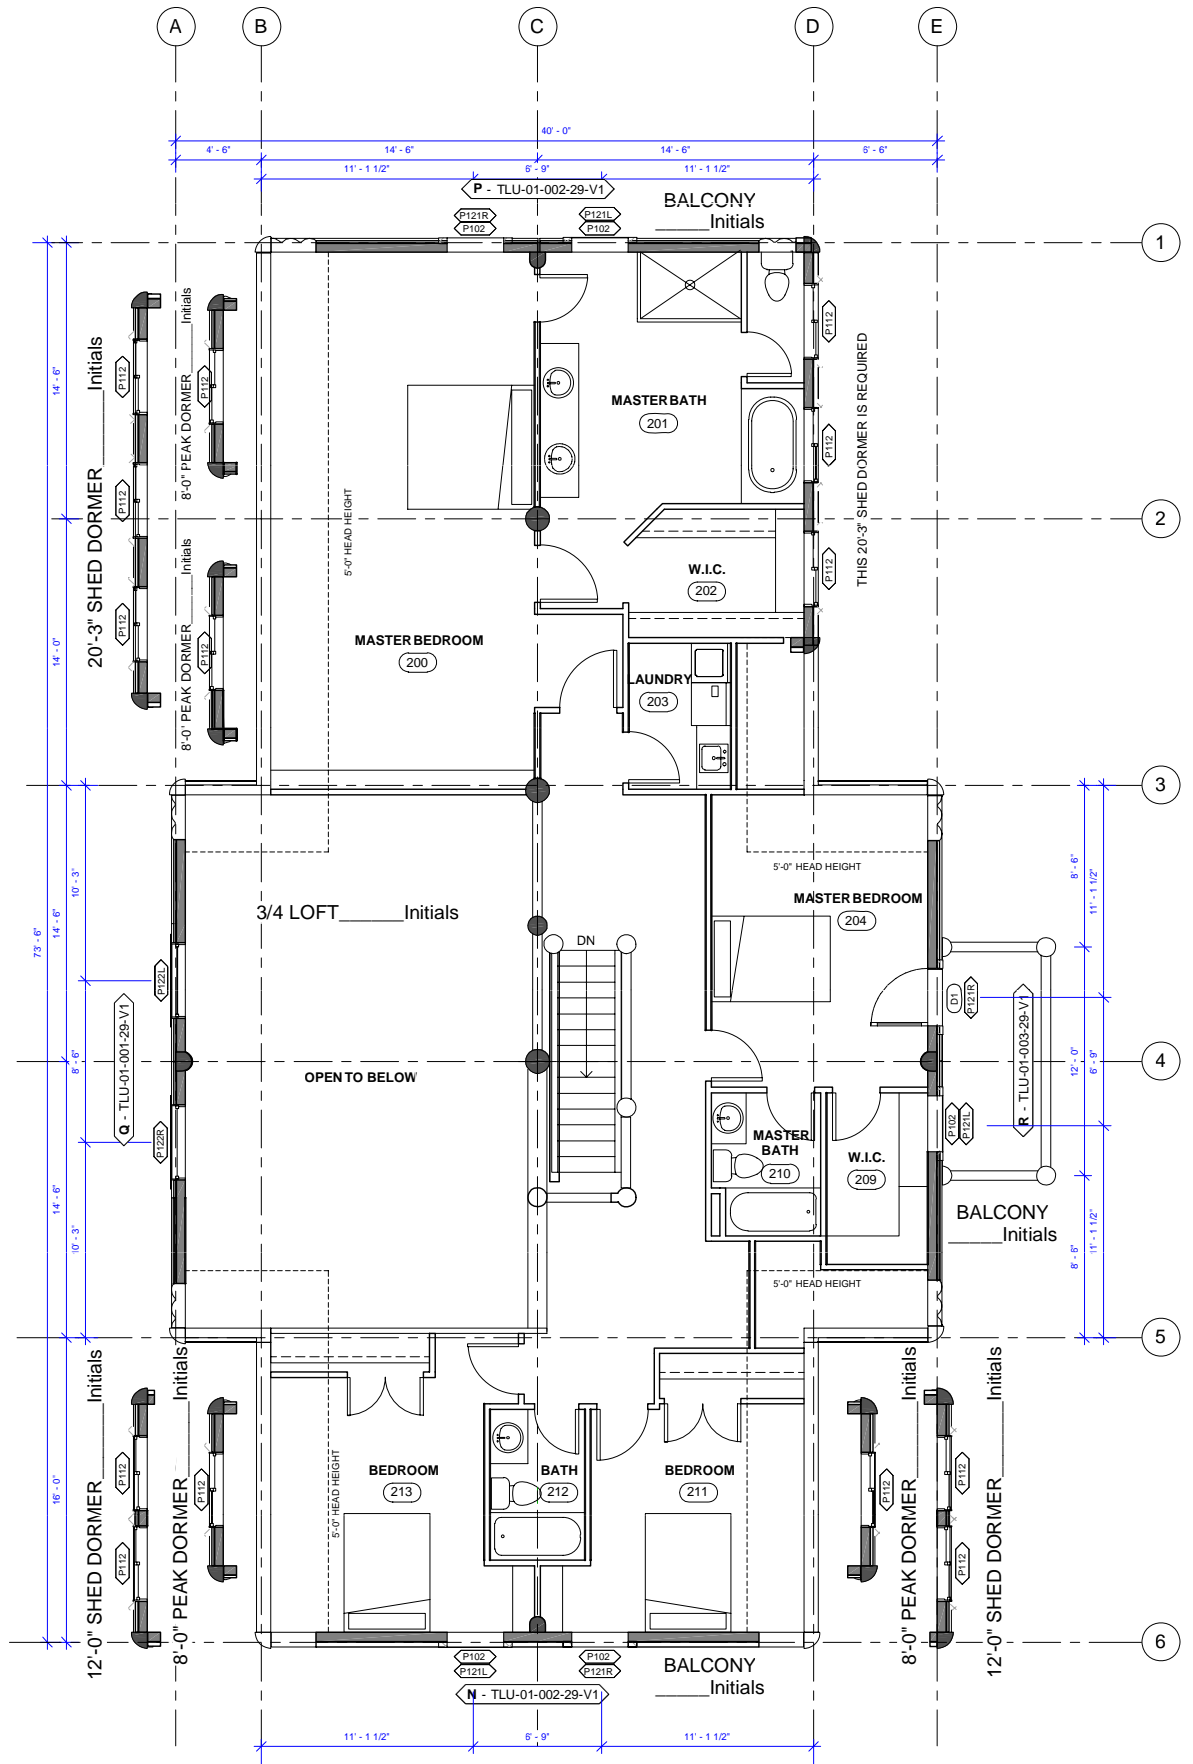

OPTIONS SHOWN
RIGHT BALCONY

OPTIONS AVAILABLE
DORMER OPTIONS SHOWN
WINDOW FEATURE WALL
TOP BALCONY
BOTTOM BALCONY


WHISPER CREEK LOG HOMES

CARIBOU LOFTED 3

1500 SQ FT (> 5 FT)
1842 SQ FT TOTAL

SCALE: 1" = 10'-0"

V. 5.0

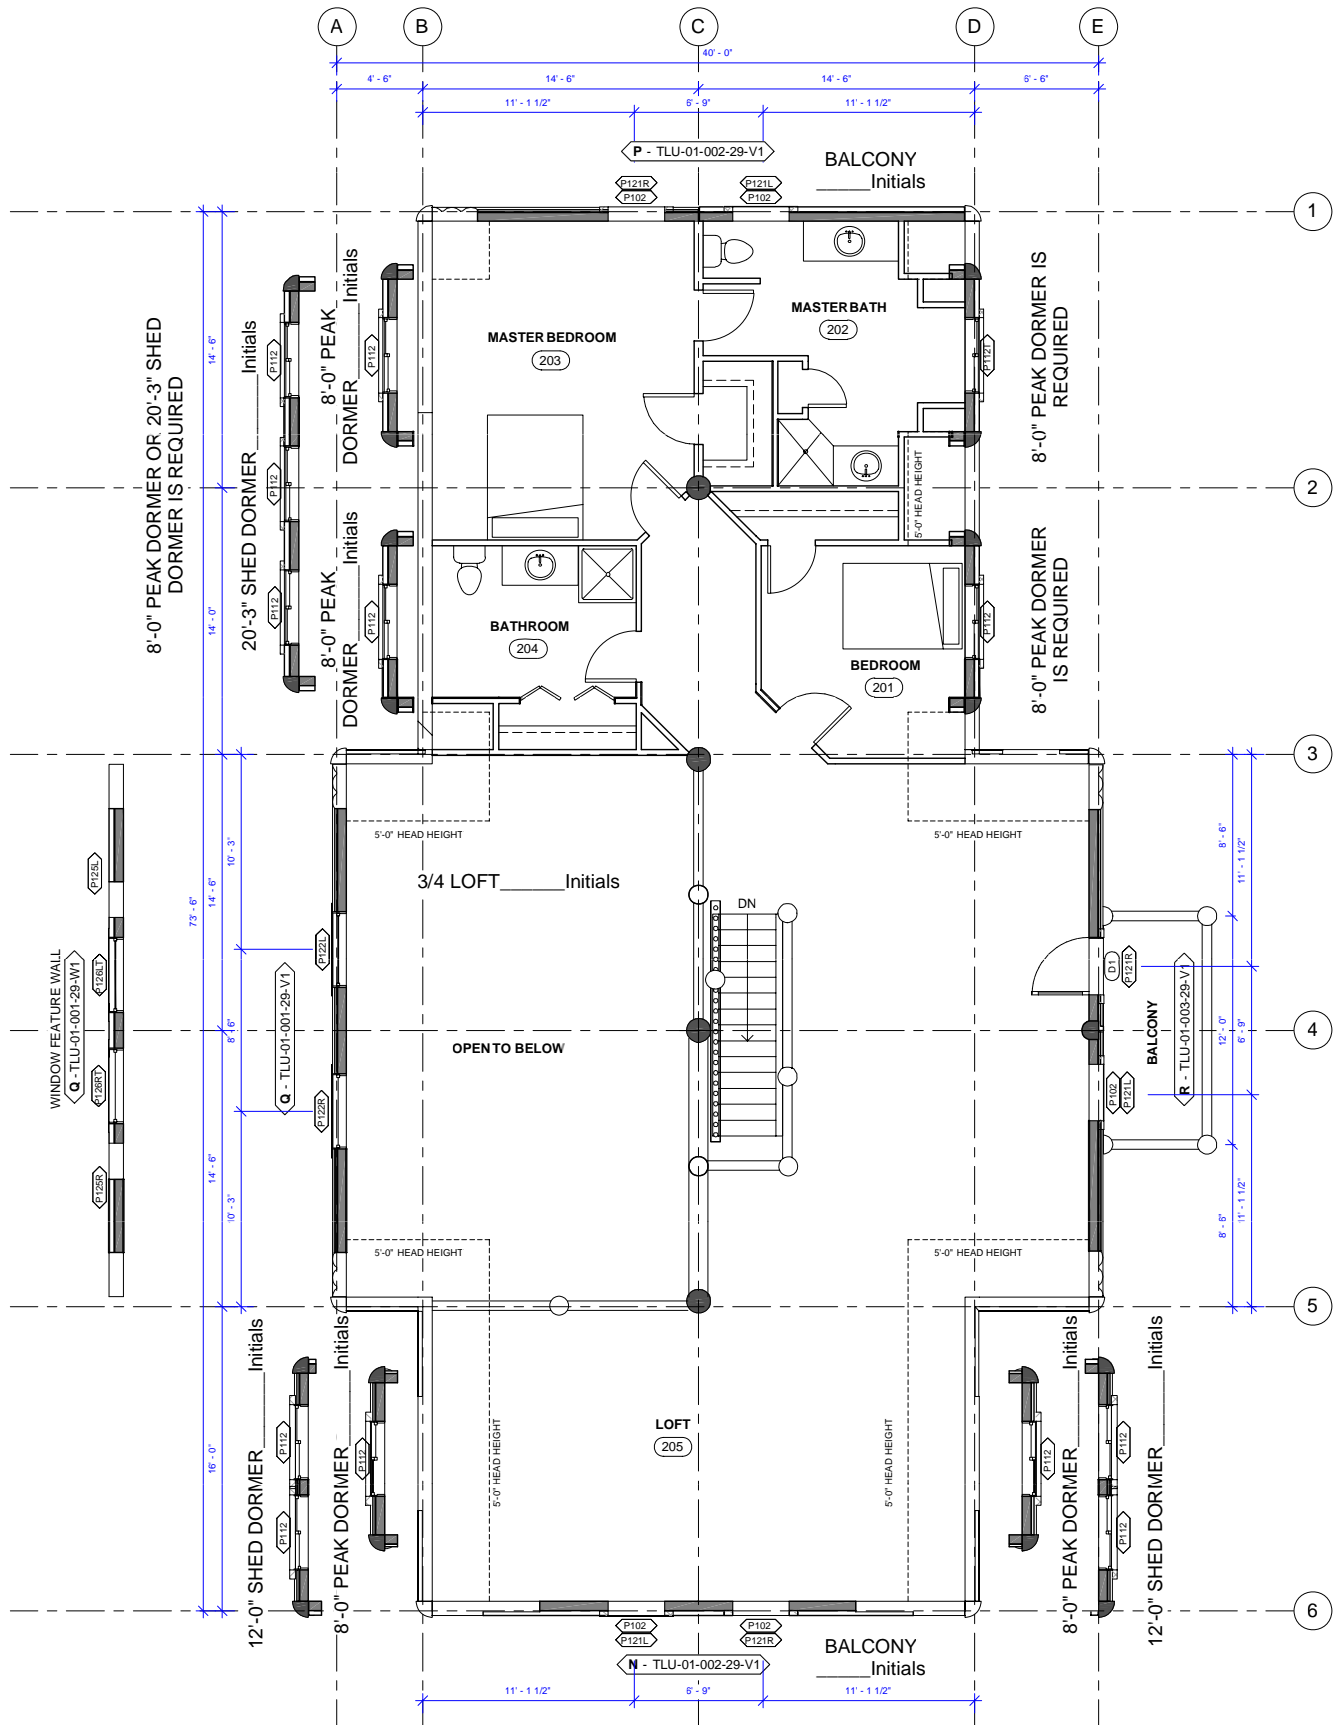

OPTIONS SHOWN
RIGHT BALCONY

OPTIONS AVAILABLE
DORMER OPTIONS SHOWN
WINDOW FEATURE WALL
TOP BALCONY
BOTTOM BALCONY

WHISPER CREEK LOG HOMES

CARIBOU LOFTED 4

1430 SQ FT (> 5 FT)
1842 SQ FT TOTAL

SCALE: 1" = 10'-0"

V. 5.0

